


3

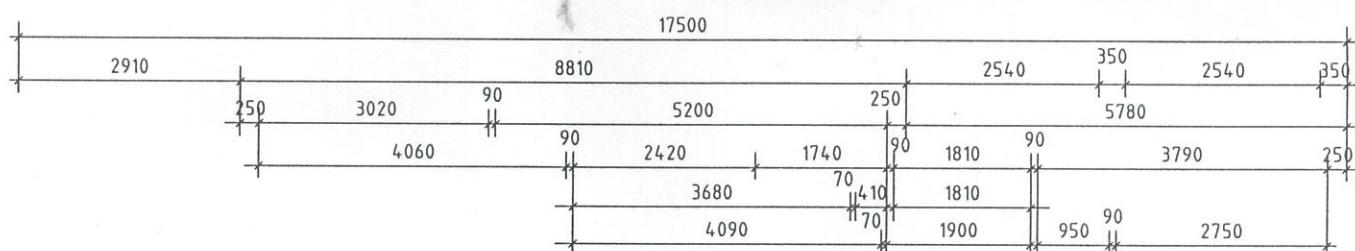


4

15550

15550

FLOOR PLAN

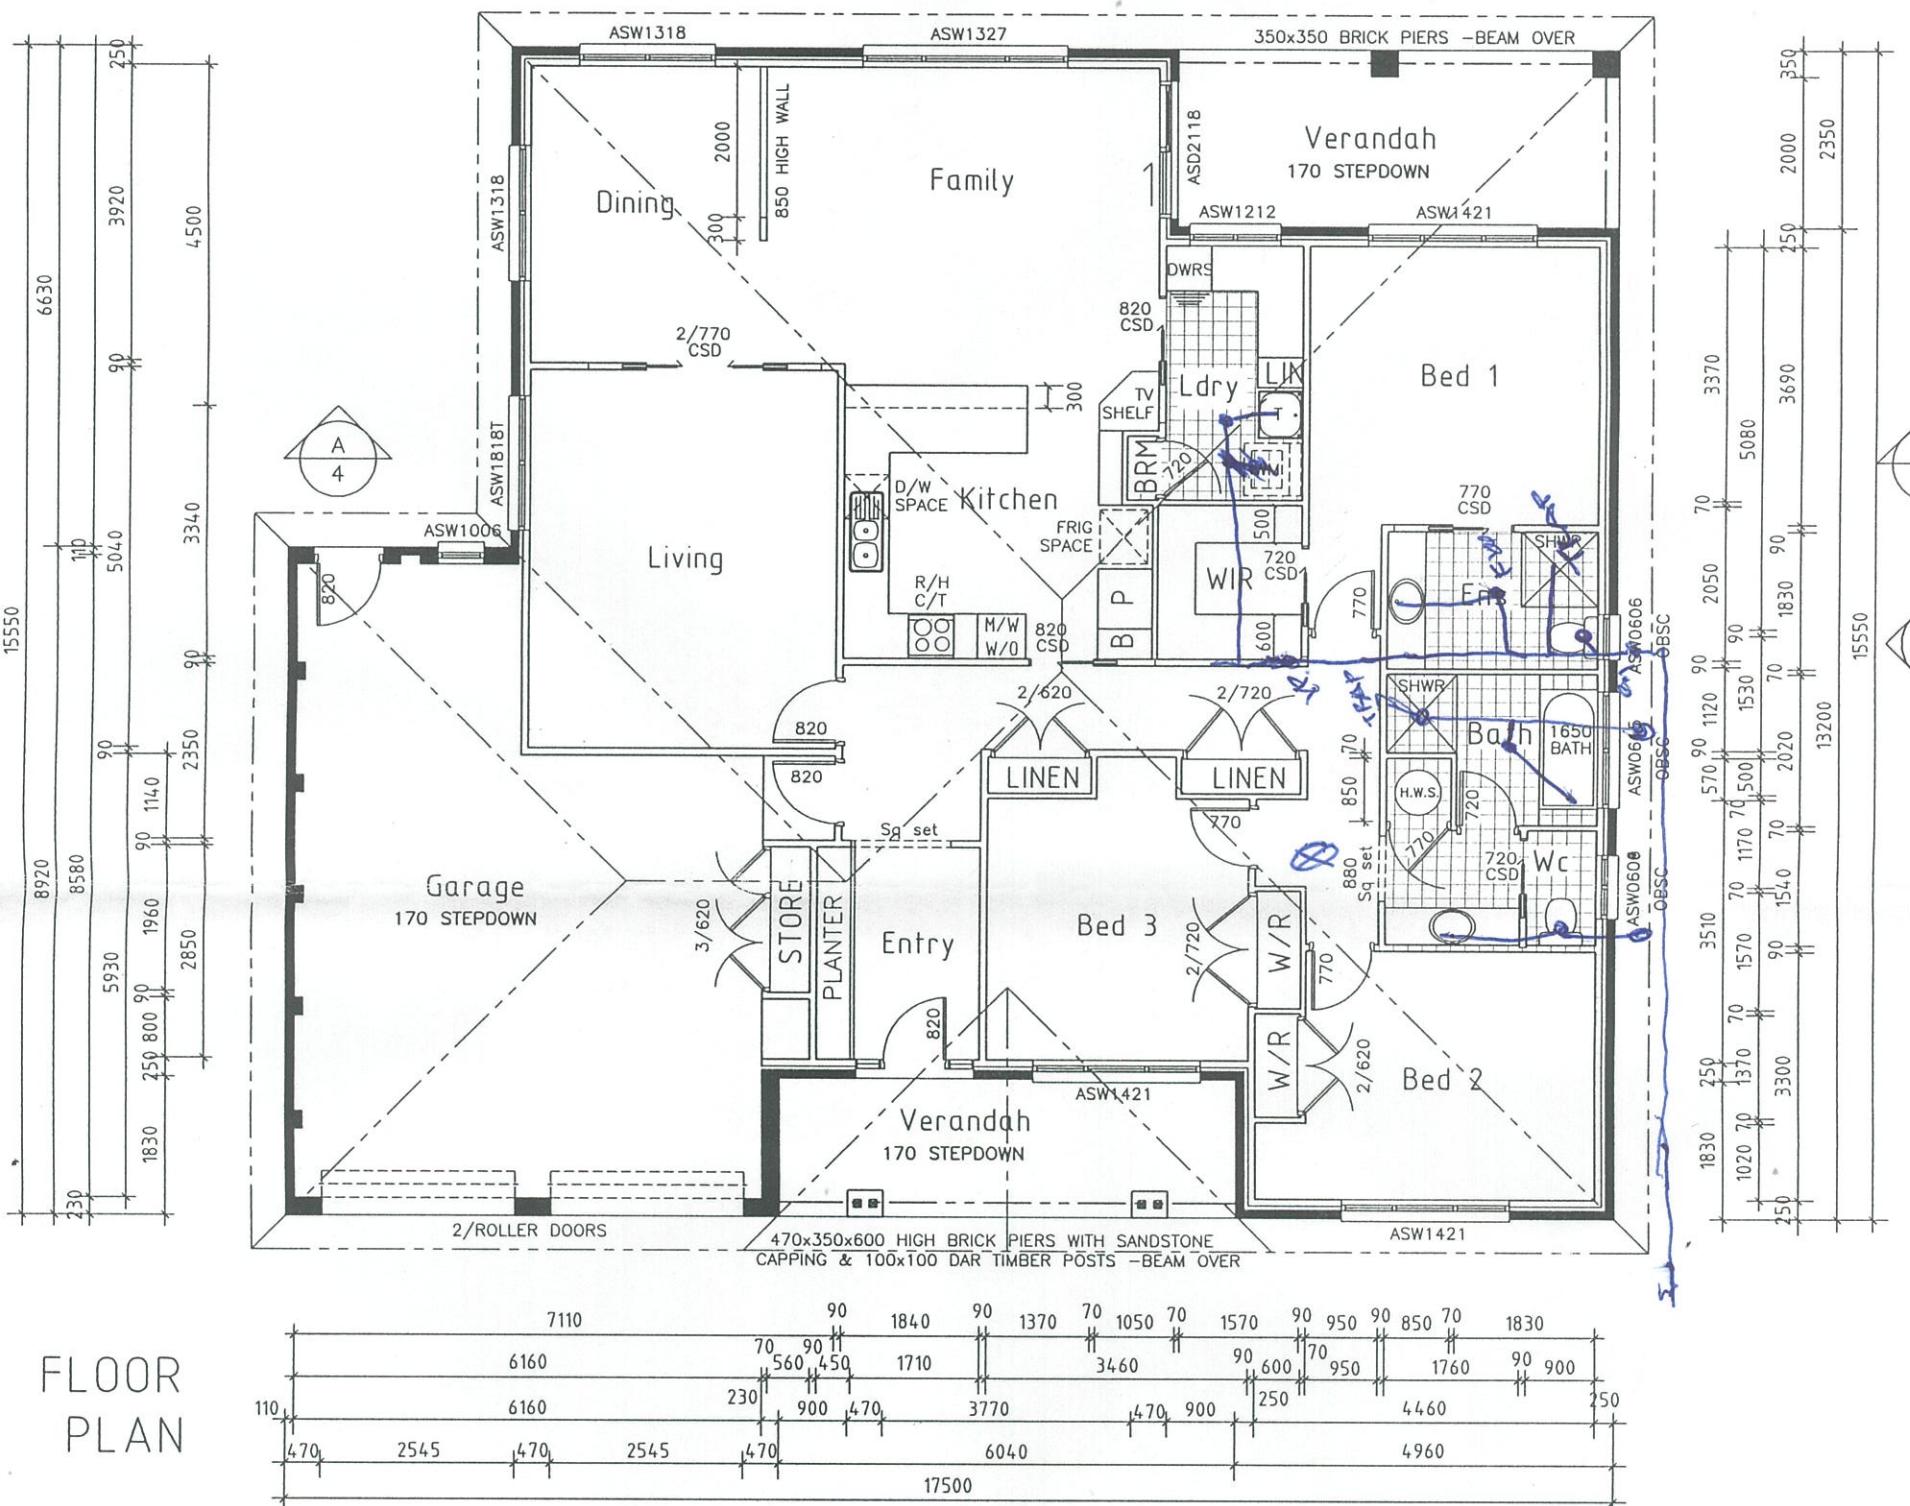

1

④ POSITION OF SMOKE DETECTORS

House	179.60
Garage	48.60
Patio	24.63
Total	252.83 sq.m.

CLIENT	SITE ADDRESS	SCALES	DATE	AMENDED
A. A. CHAPMAN D. R. CHAPMAN	LOT 14 - WALKER PL. YASS N.S.W.	1:100	20/12/99	-
	DRAWN T. L. STENSRUD	SHEET 2/5		

FRAME-MAKER'S NOTE

- FRAME-MAKER'S NOTE**

 - * WIND CLASSIFICATION 33 metres/p second
 - * WINDOW OPENING SIZES TO BE CHECKED BEFORE FRAMES ARE CONSTRUCTED
 - * FRAMES AND TRUSSES TO SATISFY AS 1684 SAA TIMBER FRAMING CODE